


PROPOSED DWELLING B REVISED ROOF LINE +
 CROSS SECTION LOT 2 D.P. 625442
 FOR P. SKY + T. SCOTT SCOTCHMAN ROAD
 BRILLINGEN
 SCALE 1:50
 HOMES BY DESIGN

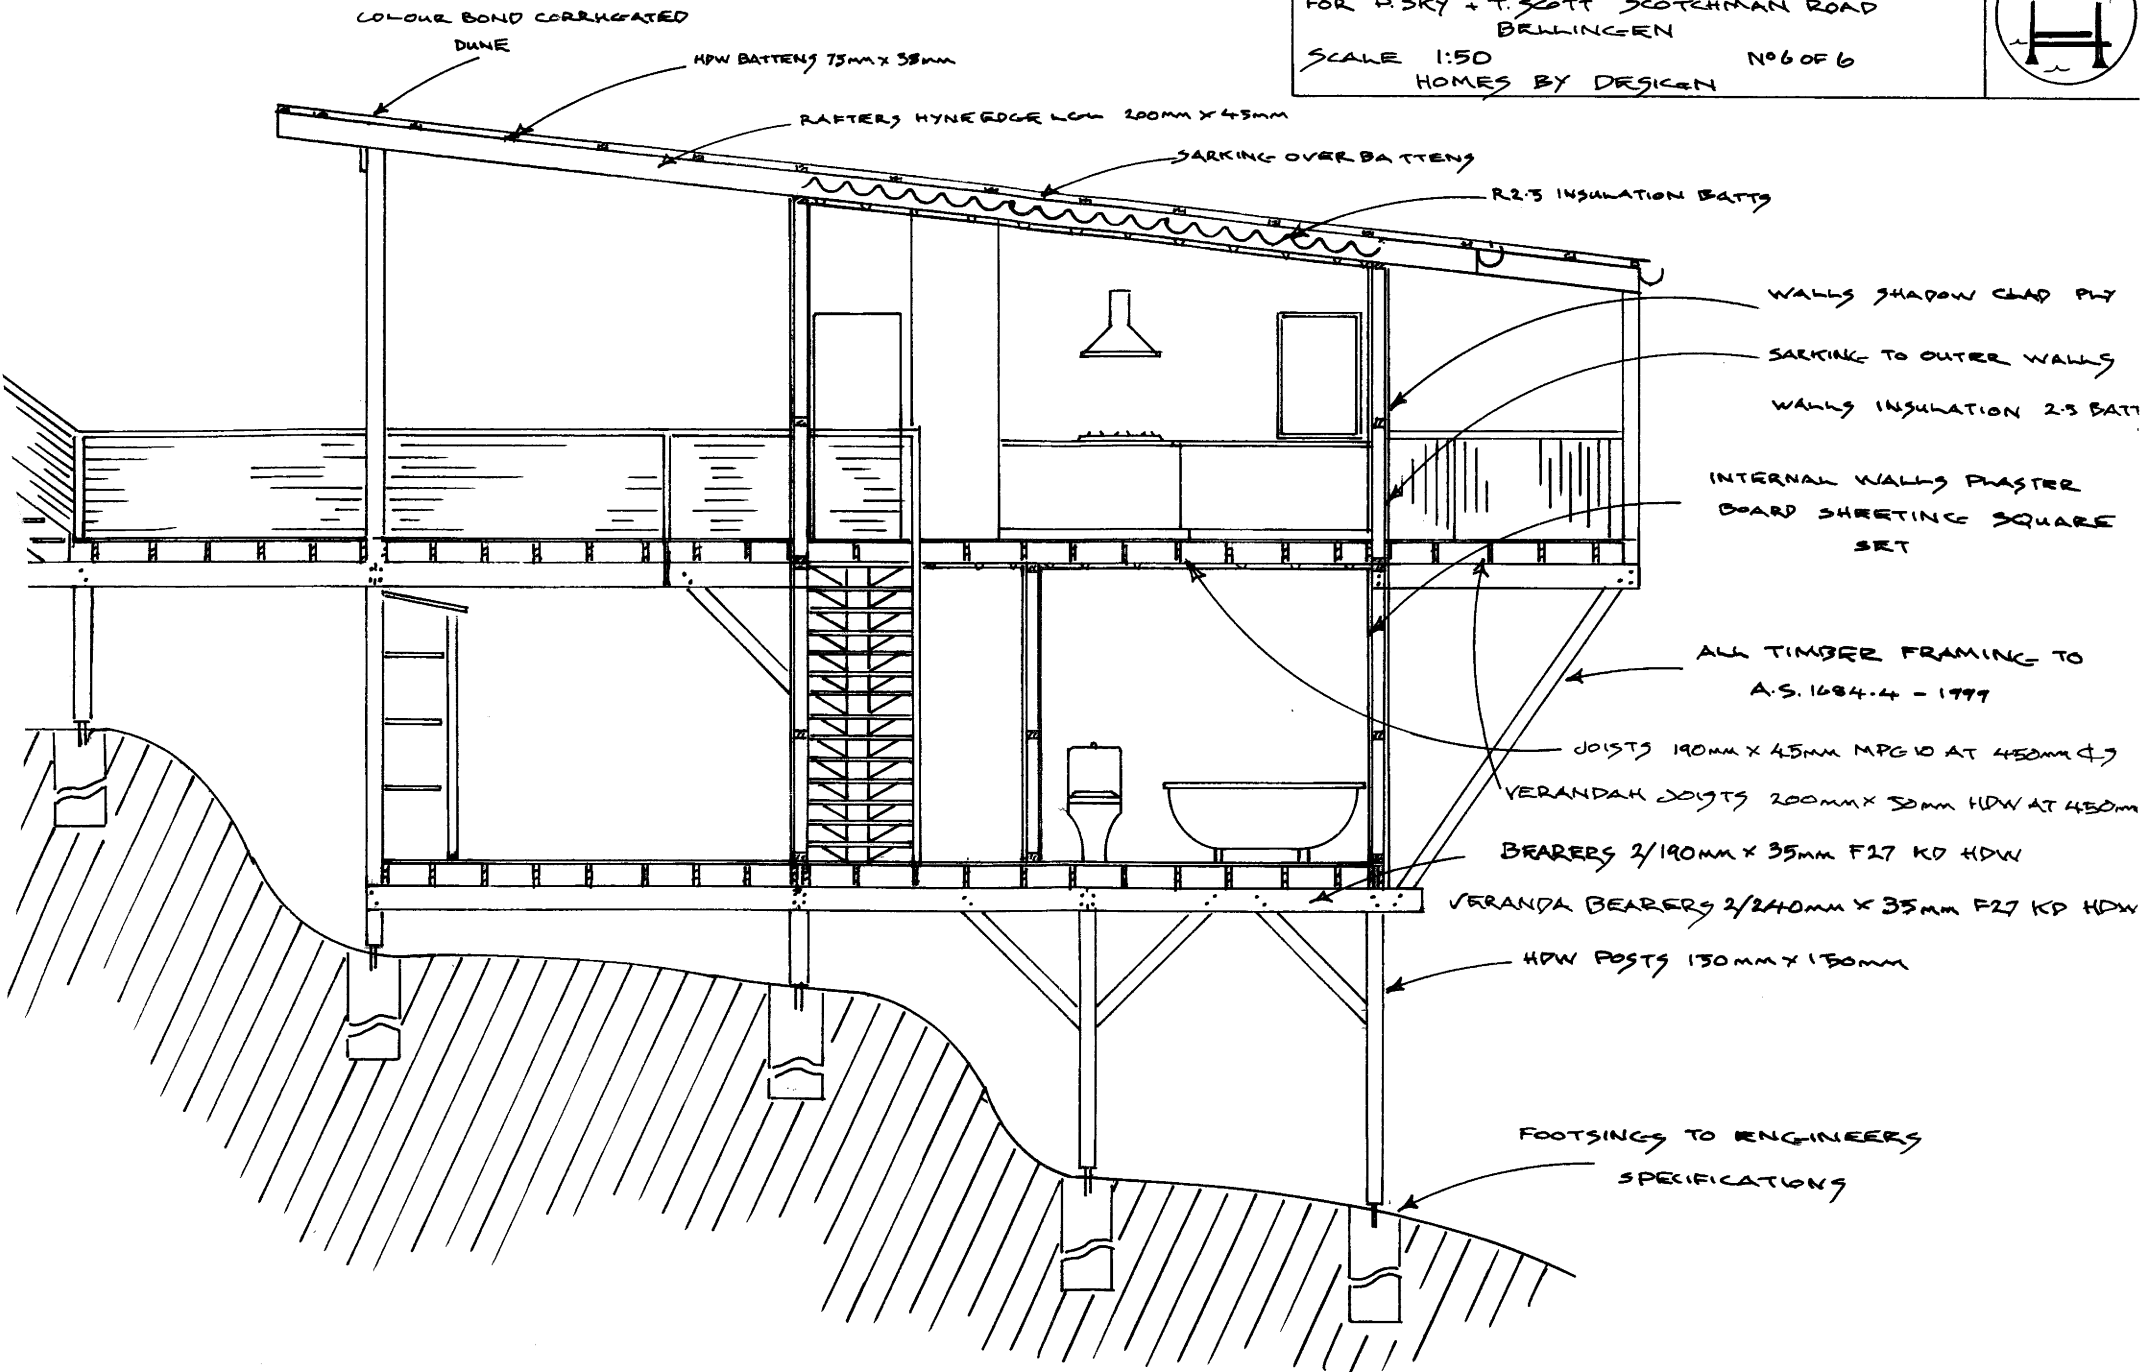

COLOUR BOND CORRUGATED

DUNE

HPW BATTENS 75mm x 38mm

RAFTERS HYNEEDGE LCM 200mm x 45mm

SARKING OVER BATTENS

R2.5 INSULATION BATT

WALLS SHADOW CLAD PLY

SARKING TO OUTER WALLS

WALLS INSULATION 2.5 BATT

INTERNAL WALLS PLASTER
 BOARD SHEETING SQUARE
 SET

ALL TIMBER FRAMING TO
 A.S. 1684.4 - 1999

JOISTS 190mm x 45mm MPG 10 AT 450mm C/C

VERANDAH JOISTS 200mm x 50mm HDW AT 450mm

BEARERS 2/190mm x 35mm F27 KD HDW

VERANDA BEARERS 2/240mm x 35mm F27 KD HDW

HDW POSTS 150mm x 150mm

FOOTINGS TO ENGINEERS
 SPECIFICATIONS

CROSS SECTION